



Metric No.		Weightage
	Gender Equity	
7.1.1 QIM	<i>Measures initiated by the Institution for the promotion of gender equity during the last five years.</i> c. Common Rooms. <i>yes</i>	5

Note : Other Metrics are not pertaining to M&E Department.


 26/10/21
(H. P. Singh)
 Executive Engineer 
 P.P. SINGH
 EXECUTIVE ENGINEER
 PUNJAB TECHNICAL UNIVERSITY
 JALANDHAR


7.1.1




Facilities for Women in the Campus

COMMON ROOMS

I K Gujral Punjab Technical University is having its campus at Jalandhar-Kapurthala Road, Kapurthala in 78 acres of land. Presently, this campus has three academic buildings having total covered area of about 3.54 lacs Sft. In these academic buildings, six common rooms exclusively for women have been provided. All these common rooms are centrally air-conditioned. The area provided for each common room is about 25 Sqm. Sufficient seating arrangements have been provided in each common room. Layout drawings are enclosed.


MR. SINGH
EXECUTIVE ENGINEER
PUNJAB TECHNICAL UNIVERSITY
JALANDHAR

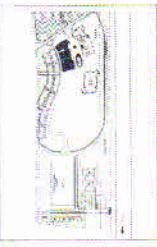

NOTES

1. ALL WORK TO BE DONE IN ACCORDANCE WITH THE BLUEPRINTS.
2. ALL WORKING DRAWINGS ARE TO BE KEPT AT THE SITE OFFICE.
3. ALL WORKING DRAWINGS ARE TO BE KEPT AT THE SITE OFFICE.
4. ALL WORKING DRAWINGS ARE TO BE KEPT AT THE SITE OFFICE.
5. ALL WORKING DRAWINGS ARE TO BE KEPT AT THE SITE OFFICE.
6. ALL WORKING DRAWINGS ARE TO BE KEPT AT THE SITE OFFICE.
7. ALL WORKING DRAWINGS ARE TO BE KEPT AT THE SITE OFFICE.
8. ALL WORKING DRAWINGS ARE TO BE KEPT AT THE SITE OFFICE.
9. ALL WORKING DRAWINGS ARE TO BE KEPT AT THE SITE OFFICE.
10. ALL WORKING DRAWINGS ARE TO BE KEPT AT THE SITE OFFICE.

NO. REFERENCES DATE NO.

1. AREA CALCULATION
2. TOP FLOOR PLAN
3. FOUNDATION PLAN
4. ELEVATIONS
5. SECTION
- 6.
- 7.
- 8.
- 9.
- 10.

DATE: 28/12/11

BY: NEERAJ

SCALE: 1:100

PROJECT: MUNICIPAL DRAWING

CLIENT: PUNJAB TECHNICAL UNIVERSITY

ARCHITECTS: Archigroup Architects (regd.)

Studio: P No. A-14, First Floor, Sector 15, Mohali (Punjab)

Phone: 9120-4912430-31

DRAWING TITLE: COLLEGE BUILDING-1

GROUND FLOOR PLAN

DATE: 28/12/11

DEALT BY: R-1

CHKD: SCALE: 1:100

MANSD: PUNJAB TECHNICAL UNIVERSITY

CLIENT: ARCHITECT: K. S. JYOTI



OPENING SCHEDULE FOR COLLEGE BUILDING-1

S.NO.	NAME	WIDTH	HEIGHT	SIZE		LOCATION
				CELL	UNIT	
1	DOOR	2000	2000	2000	2000	ENTRANCE (EAST)
2	DOOR	2000	2000	2000	2000	ENTRANCE (WEST)
3	DOOR	2000	2000	2000	2000	ENTRANCE (NORTH)
4	DOOR	1800	2000	1800	2000	ENTRANCE (SOUTH)
5	DOOR	1800	2000	1800	2000	ENTRANCE (EAST)
6	DOOR	1800	2000	1800	2000	ENTRANCE (WEST)
7	DOOR	1800	2000	1800	2000	ENTRANCE (NORTH)
8	DOOR	1800	2000	1800	2000	ENTRANCE (SOUTH)
9	DOOR	1800	2000	1800	2000	ENTRANCE (EAST)
10	DOOR	1800	2000	1800	2000	ENTRANCE (WEST)
11	DOOR	1800	2000	1800	2000	ENTRANCE (NORTH)
48	DOOR	1800	2000	1800	2000	ENTRANCE (SOUTH)
49	DOOR	1800	2000	1800	2000	ENTRANCE (EAST)
50	DOOR	1800	2000	1800	2000	ENTRANCE (WEST)

GIRLS COMMON ROOM

GROUND FLOOR PLAN

H.P. SINGH
EXECUTIVE ENGINEER
PUNJAB TECHNICAL UNIVERSITY
JALANDHAR



- NOTES
1. ALL DIMENSIONS ARE TO FACE UNLESS SPECIFIED OTHERWISE.
 2. ALL DIMENSIONS ARE TO FACE UNLESS SPECIFIED OTHERWISE.
 3. ALL DIMENSIONS ARE TO FACE UNLESS SPECIFIED OTHERWISE.
 4. ALL DIMENSIONS ARE TO FACE UNLESS SPECIFIED OTHERWISE.
 5. ALL DIMENSIONS ARE TO FACE UNLESS SPECIFIED OTHERWISE.

NO. DATED: _____ COPIES ISSUED TO/OF: _____

NO. DATED: _____ COPIES ISSUED TO/OF: _____



OPENING SCHEDULE FOR COLLEGE BUILDING-1

S.NO.	NAME	WIDTH	HEIGHT	CEILING	DEPTH	LOCATION
1	DOOR	1000	2100	200	1000	ENTRANCE (R-1)
2	DOOR	1000	2100	200	1000	ENTRANCE (R-2)
3	DOOR	1000	2100	200	1000	ENTRANCE (R-3)
50	DOOR	1000	2100	200	1000	ENTRANCE (R-50)

MUNICIPAL DRAWING

PROJECT: **PUNJAB TECHNICAL UNIVERSITY, JALANDHAR PHASE-III**

CLIENT: **PUNJAB TECHNICAL UNIVERSITY**

ARCHITECTS: **Archigroup Architects (regd.)**
 Studio: P No. A-14 First Floor,
 Sector 19 Mohali (P)
 Phone: 0172-4312403/1

DRAWING TITLE: **COLLEGE BUILDING-1**

SECOND FLOOR PLAN

DATE: 28/12/11
 JOB NO: DEPT BY: R-1
 CHKD: NEERAJ R-1
 SCALE: DRG NO
 MANSI: 1:100 PTU-IIMDARCH/PCB 1-109

Client: **Architect**
 PUNJAB TECHNICAL UNIVERSITY

Handwritten notes:


2 →

1 →

GIRLS COMMON ROOM

Signature: **Architect**
 PUNJAB TECHNICAL UNIVERSITY
 JALANDHAR

SECOND FLOOR PLAN

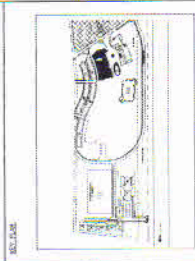

NOTES

- THIS DRAWING IS TO BE USED IN CONNECTION WITH THE CONTRACT.
- ALL DIMENSIONS ARE TO BE AS SHOWN UNLESS OTHERWISE SPECIFIED.
- THE CONTRACTOR SHALL BE RESPONSIBLE FOR OBTAINING ALL NECESSARY PERMITS AND APPROVALS FROM THE COMPETENT AUTHORITIES.
- THE CONTRACTOR SHALL BE RESPONSIBLE FOR OBTAINING ALL NECESSARY PERMITS AND APPROVALS FROM THE COMPETENT AUTHORITIES.
- THE CONTRACTOR SHALL BE RESPONSIBLE FOR OBTAINING ALL NECESSARY PERMITS AND APPROVALS FROM THE COMPETENT AUTHORITIES.

NO. REFERENCES

1.	AREA CALCULATION	PTU/PHASE-III/ARCH/04/01/01
2.	FLOOR PLAN	PTU/PHASE-III/ARCH/04/01/01
3.	SECTION	PTU/PHASE-III/ARCH/04/01/01
4.	SECTION	PTU/PHASE-III/ARCH/04/01/01
NO. DATED

1. 15/08/2018

2. 15/08/2018

3. 15/08/2018

4. 15/08/2018

5. 15/08/2018

6. 15/08/2018

7. 15/08/2018

8. 15/08/2018

9. 15/08/2018

10. 15/08/2018

11. 15/08/2018

12. 15/08/2018

13. 15/08/2018

14. 15/08/2018

15. 15/08/2018

16. 15/08/2018

17. 15/08/2018

18. 15/08/2018

19. 15/08/2018

20. 15/08/2018

COPIES ISSUED TO/OF

1. 15/08/2018

2. 15/08/2018

3. 15/08/2018

4. 15/08/2018

5. 15/08/2018

6. 15/08/2018

7. 15/08/2018

8. 15/08/2018

9. 15/08/2018

10. 15/08/2018

11. 15/08/2018

12. 15/08/2018

13. 15/08/2018

14. 15/08/2018

15. 15/08/2018

16. 15/08/2018

17. 15/08/2018

18. 15/08/2018

19. 15/08/2018

20. 15/08/2018

LEGEND

1. 15/08/2018

2. 15/08/2018

3. 15/08/2018

4. 15/08/2018

5. 15/08/2018

6. 15/08/2018

7. 15/08/2018

8. 15/08/2018

9. 15/08/2018

10. 15/08/2018

11. 15/08/2018

12. 15/08/2018

13. 15/08/2018

14. 15/08/2018

15. 15/08/2018

16. 15/08/2018

17. 15/08/2018

18. 15/08/2018

19. 15/08/2018

20. 15/08/2018

MUNICIPAL DRAWING

PROJECT

PUNJAB TECHNICAL UNIVERSITY, JALANDHAR PHASE-III

CLIENT

PUNJAB TECHNICAL UNIVERSITY

ARCHITECTS

Archigroup Architects (regd.)

Studio - P No. A-14 First Floor, University Road, Jalandhar (Punjab)

Phone 0120-4317480-31

DRAWING TITLE

COLLEGE BUILDING-1

FOURTH FLOOR PLAN

DATE

28/12/11

JOB NO.

09

DEALT BY

R-1

SCALE

1:100

CHD

PTU-IIMDARCH/PCB-1-11

MANSHI

1:100

Client

Architect

Rev

R-1




OPENING SCHEDULE FOR COLLEGE BUILDING-1

S.NO.	NAME	WIDTH	HEIGHT	CELL	LOCATION
1	W1	2000	2000	2000	TUTORIALS (SET)
2	W2	2000	2000	2000	COMPOUND WALL
3	W3	2000	2000	2000	COMPOUND WALL
4	W4	1000	2000	800	PROFESSOR'S ROOM
5	W5	600	2000	1000	TOILETS
6	W6	600	2000	1000	TOILETS
7	W7	600	2000	1000	TOILETS
8	W8	600	2000	1000	TOILETS
9	W9	600	2000	1000	TOILETS
10	W10	600	2000	1000	TOILETS
11	W11	600	2000	1000	TOILETS
12	W12	600	2000	1000	TOILETS
13	W13	600	2000	1000	TOILETS
14	W14	600	2000	1000	TOILETS
15	W15	600	2000	1000	TOILETS
16	W16	600	2000	1000	TOILETS
17	W17	600	2000	1000	TOILETS
18	W18	600	2000	1000	TOILETS
19	W19	600	2000	1000	TOILETS
20	W20	600	2000	1000	TOILETS

FOURTH FLOOR PLAN

GIRLS COMMON ROOM

H.P. SINGH
EXECUTIVE ENGINEER
PUNJAB TECHNICAL UNIVERSITY
JALANDHAR

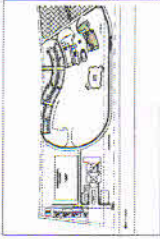

- NOTES:
1. THIS DRAWING IS TO BE READ IN CONJUNCTION WITH PRELIMINARY ARCHITECTURAL AND ENGINEERING DRAWINGS.
 2. CHECK AND APPROVE DRAWINGS IN THE CONTRACT.
 3. THE DRAWINGS ARE PROPERTY OF ARCHITECTS AND SHOULD BE KEPT IN SAFE PLACE WITH PROPER SECURITY.

NO. REFERENCES

1.	JMSA CALCULATION	PTU/JMSA/ARCH/PCB 2-01
2.	FLOOR PLANS	PTU/JMSA/ARCH/PCB 2-04, 13
3.	ELEVATIONS	PTU/JMSA/ARCH/PCB 2-14A, 14B
4.	SECTIONS	PTU/JMSA/ARCH/PCB 2-15

DWG. NO.

1.	PTU/JMSA/ARCH/PCB 2-01
2.	PTU/JMSA/ARCH/PCB 2-04, 13
3.	PTU/JMSA/ARCH/PCB 2-14A, 14B
4.	PTU/JMSA/ARCH/PCB 2-15

DATE

1.	28/11/21	EE P/UT-1 (DC)
2.	06/11/21	EE P/UT-1 (DC)

COPIES ISSUED TO/FOR

NO.	DATE	BY	FOR
1.	28/11/21	EE P/UT-1 (DC)	EE P/UT-1 (DC)
2.	06/11/21	EE P/UT-1 (DC)	EE P/UT-1 (DC)

APPROVED

Manoj K. Singh

28/11/21

28/11/21

PROJECT

PUNJAB TECHNICAL UNIVERSITY, JALANDHAR PHASE-III

CLIENT

PUNJAB TECHNICAL UNIVERSITY

ARCHITECTS

Archigroup Architects (regd.)

Studio / P. No. A-14, First Floor, Sector 15, Noida, Uttar Pradesh (UP)

Phone : 0120-4512400-31

DRAWING TITLE

COLLEGE BUILDING-2

GROUND FLOOR PLAN

DATE

28/11/21

JOB NO.

00

DEALT BY

JAI

REV.

R-1

CHMD

SCALE DRG NO.

1:100

MANSI

PTU/JMSA/ARCH/PCB 2-07

Client

Architect

Scale

1:100

Scale

1:100

GIRLS COMMON ROOM

H.P. SINGH
EXECUTIVE ENGINEER
PUNJAB TECHNICAL UNIVERSITY
JALANDHAR

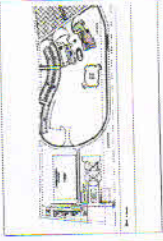

- NOTE: 1. ALL DIMENSIONS ARE TO FACE UNLESS SPECIFIED OTHERWISE.
 2. DOORS AND WINDOWS OPENING TO THE OUTSIDE.
 3. ALL DIMENSIONS ARE TO FACE UNLESS SPECIFIED OTHERWISE.
 4. THE DRAWING IS A PROPERTY OF ARCHITECTS AND SHOULD NOT BE REPRODUCED OR COPIED WITHOUT PERMISSION.

NO.	REVISIONS	DWG. NO.
1.	AREA CALCULATION	PTU-IINDARCH-02-03
2.	FLOOR PLANS	PTU-IINDARCH-02-03-01
3.	FLOOR PLANS	PTU-IINDARCH-02-03-02
4.	ELEVATIONS	PTU-IINDARCH-02-03-03
5.	SECTION	PTU-IINDARCH-02-03-04
6.		
7.		
NO. OF COPIES ISSUED TOPOR
 1. 09/11
 2. 28/02/11
 3. 01/03/11
 4. 01/03/11
MUNICIPAL DRAWING
PUNJAB TECHNICAL UNIVERSITY, JALANDHAR PHASE-III
CLIENT
PUNJAB TECHNICAL UNIVERSITY


ARCHITECTS	
Archigroup Architects (regd.)	
Studio: P. No. A-14, First Floor, Sector-15, Mohali, U.T. (Punjab) (U.P.)	
Phone: 01720-432430-31	
DRAWING TITLE	
COLLEGE BUILDING-2	
SECOND FLOOR PLAN	
DATE	29/12/11
JOB NO.	00
DEALT BY	JAI
CHKD.	SCALE: DRG NO.
MANSD.	1:100 FTU-IINDARCH-02-05
Client	Architect



B'
GIRLS COMMON ROOM

H.P. SINGH
EXECUTIVE ENGINEER
PUNJAB TECHNICAL UNIVERSITY
JALANDHAR

NO.	REVISIONS	DWG. NO.
1.	AREA CALCULATION	PTU-IINDARCH-02-03
2.	FLOOR PLANS	PTU-IINDARCH-02-03-01
3.	FLOOR PLANS	PTU-IINDARCH-02-03-02
4.	ELEVATIONS	PTU-IINDARCH-02-03-03
5.	SECTION	PTU-IINDARCH-02-03-04
6.		
7.		
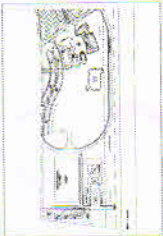

- NOTE:
1. ALL DIMENSIONS ARE IN METERS UNLESS OTHERWISE SPECIFIED.
 2. ALL DIMENSIONS ARE TO FACE UNLESS OTHERWISE SPECIFIED.
 3. DOORS AND WINDOWS OPEN INTO THE INTERIOR UNLESS OTHERWISE SPECIFIED.
 4. ALL DIMENSIONS ARE TO FACE UNLESS OTHERWISE SPECIFIED.
 5. ALL DIMENSIONS ARE TO FACE UNLESS OTHERWISE SPECIFIED.
 6. ALL DIMENSIONS ARE TO FACE UNLESS OTHERWISE SPECIFIED.
 7. ALL DIMENSIONS ARE TO FACE UNLESS OTHERWISE SPECIFIED.
 8. ALL DIMENSIONS ARE TO FACE UNLESS OTHERWISE SPECIFIED.
 9. ALL DIMENSIONS ARE TO FACE UNLESS OTHERWISE SPECIFIED.
 10. ALL DIMENSIONS ARE TO FACE UNLESS OTHERWISE SPECIFIED.

NO.	DESCRIPTION	DATE
1	PROJECT APPROVAL	15/08/2011
2	PROJECT APPROVAL	15/08/2011
NO. DATED: 28/12/11
 BY: PUNJAB TECH
 FOR: PUNJAB TECH
 COPIES ISSUED: 10/10/11

MUNICIPAL DRAWING
PUNJAB TECHNICAL UNIVERSITY, JALANDHAR
PHASE-III
 CLIENT: PUNJAB TECHNICAL UNIVERSITY

ARCHITECTS:
Archigroup Architects (regd.)
 Studio: P No. A-14 First Floor,
 Sector 15, Noida,
 Uttar paradesh (U.P.)
 Phone: 0120-4314303/31

DATE	JOB NO.	DEALT BY	REF.
28/12/11	00	JAM	R-14

CHKD. SCALE: DRGNO.
 MANSD. 1:100 P.T.U. JALANDHAR/PCB-2-11
 Client: P.T.U. Architect: JAM



GIRLS COMMON ROOM

NO.	NAME	AREA	LOCATION
1	101	100.00	100.00
2	102	100.00	100.00
3	103	100.00	100.00
4	104	100.00	100.00
5	105	100.00	100.00
6	106	100.00	100.00
7	107	100.00	100.00
8	108	100.00	100.00
9	109	100.00	100.00
10	110	100.00	100.00

H.P. SINGH
 EXECUTIVE ENGINEER
 PUNJAB TECHNICAL UNIVERSITY
 JALANDHAR



GIRLS
COMMON ROOM



GPS Map Camera



Rasulpur Brahmanan, Punjab, India

Kapurthala - Jalandhar Rd, Rasulpur

Brahmanan, Punjab 144623, India


Lat 31.351397°

Long 75.463421°

25/10/21 11:21 AM

H.P. SINGH
EXECUTIVE ENGINEER
PUNJAB TECHNICAL UNIVERSITY
JALANDHAR




 GPS Map Camera



Rasulpur Brahmanan, Punjab, India
Kapurthala - Jalandhar Rd, Rasulpur
Brahmanan, Punjab 144623, India
Lat 31.351397°
Long 75.463421°
25/10/21 11:21 AM

Handwritten signature

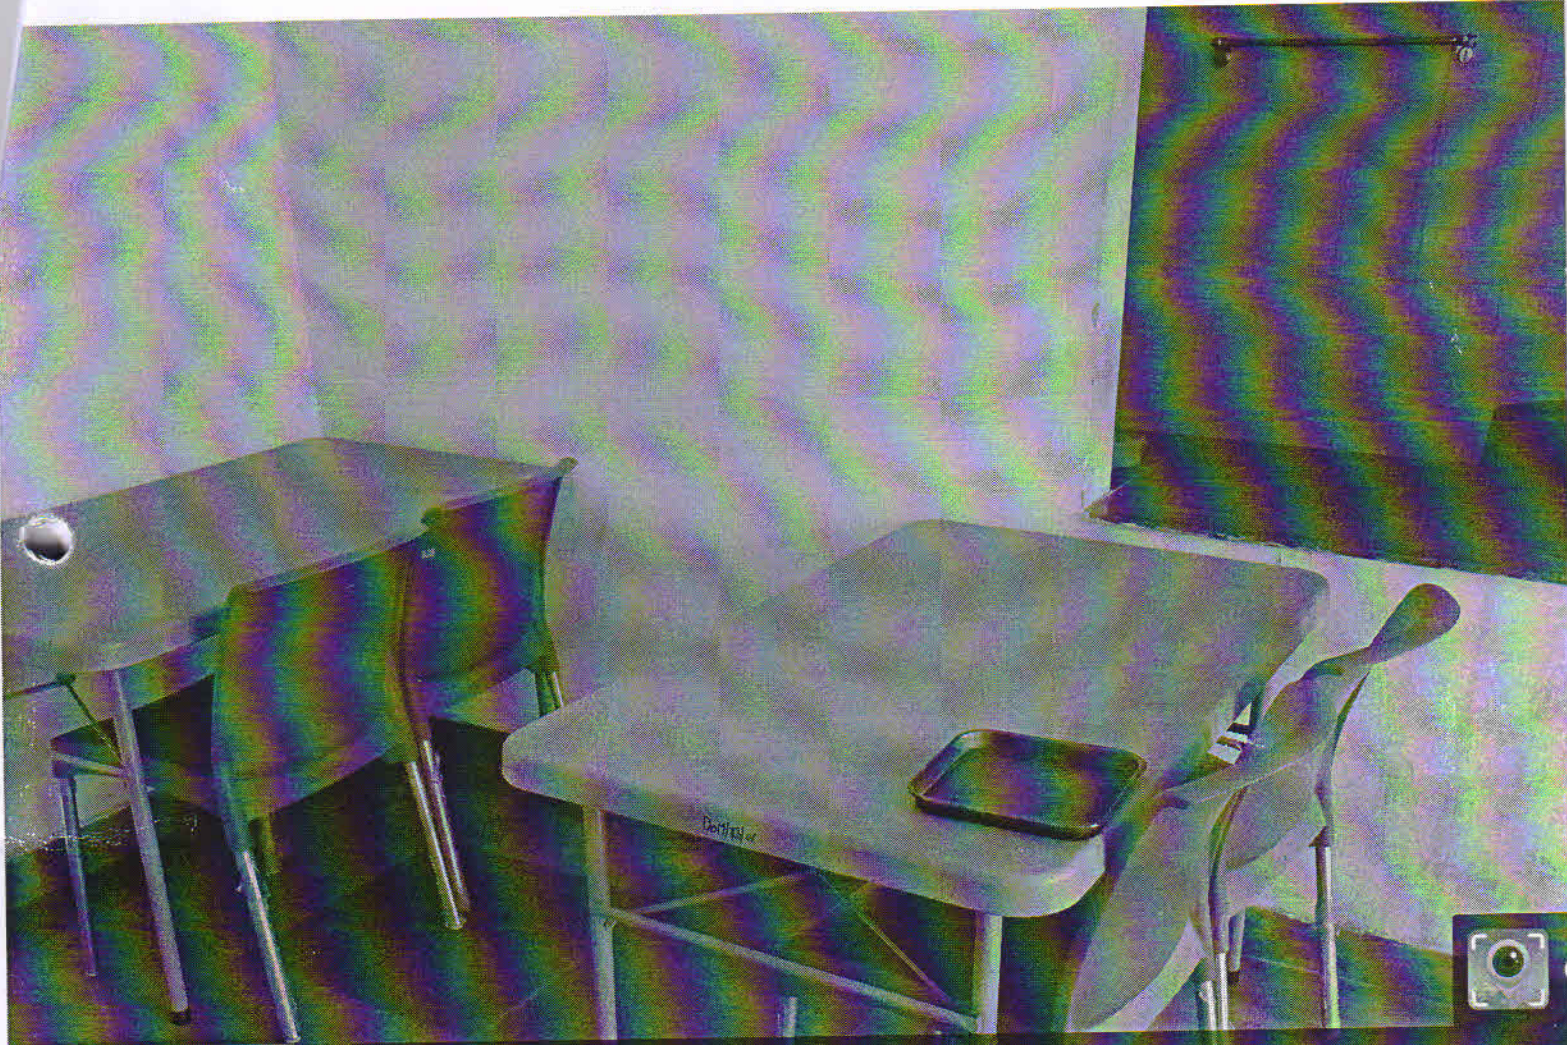

Rasulpur Brahmanan, Punjab, India
Kapurthala - Jalandhar Rd, Rasulpur Brahmanan, P
144623, India
Lat 31.351397°
Long 75.463421°
25/10/21 11:21 AM

M.P. SINGH
EXECUTIVE ENGINEER
PUNJAB TECHNICAL UNIVERSITY
JALANDHAR

M.P. Singh
M.P. SINGH
EXECUTIVE ENGINEER
PUNJAB TECHNICAL UNIVERSITY
JALANDHAR



GPS Map Camera



Rasulpur Brahmanan, Punjab, India

Kapurthala - Jalandhar Rd, Rasulpur Brahmanan, Punjab


144623, India

Lat 31.351397°

Long 75.463421°

25/10/21 11:21 AM



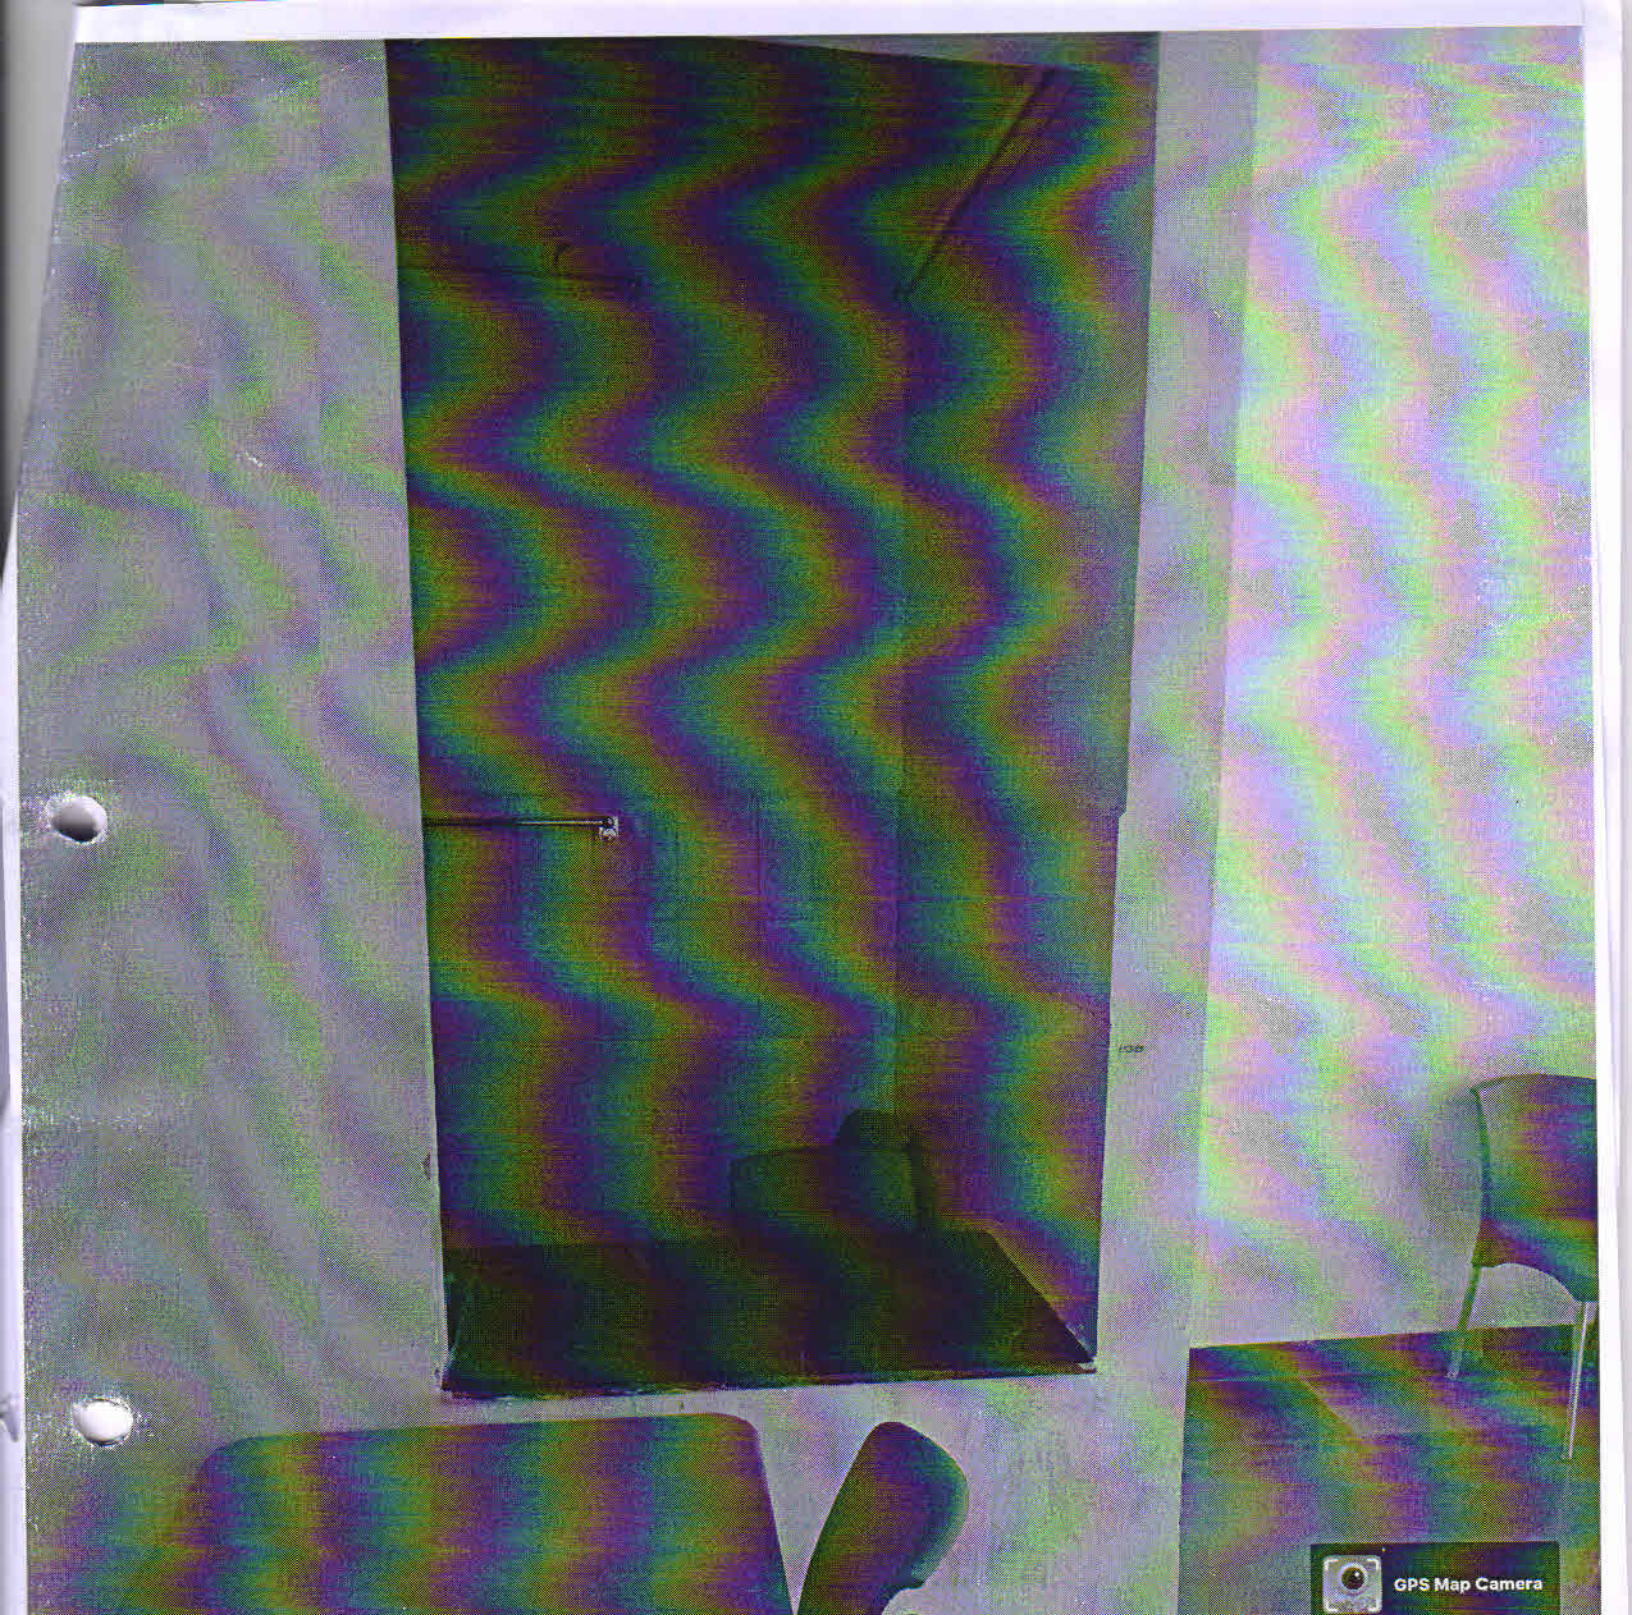

GPS Map Camera



Rasulpur Brahmanan, Punjab, India

Kapurthala - Jalandhar Rd, Rasulpur

Brahmanan, Punjab 144623, India

Lat 31.351397°

Long 75.463421°

25/10/21 11:21 AM

JALANDHAR

Handwritten signature